



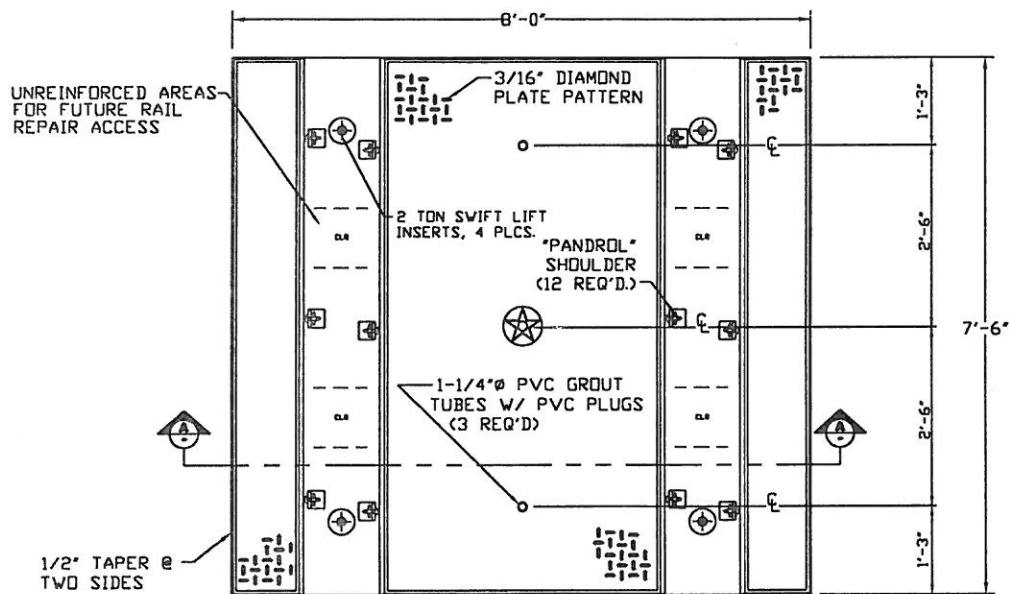


PLAN VIEW
3/8" = 1'-0"

* THESE ITEMS ARE SUPPLIED BY AMCOR PRECAST CO. AND INSTALLED BY OTHERS.

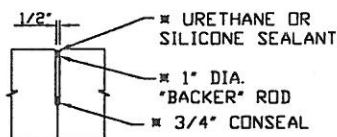


JOINT DETAIL
N.T.S.

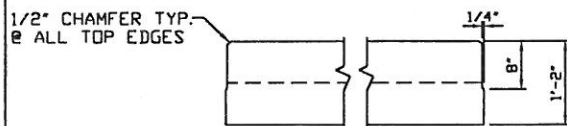


TYPICAL END DETAIL

THIS DETAIL IS USED ON ALL STANDARD PIECES
QUANTITY = 1828 PCS.

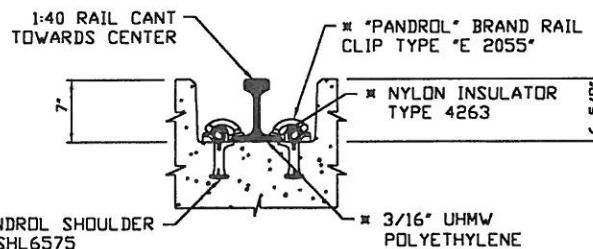


DETAIL W/ 115# AREA RAIL
N.T.S.

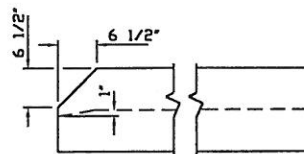

SLOPED END DETAIL

THE SLOPE DETAIL IS USED ON ONE END OF AN END PIECE ONLY
QUANTITY = 2 PCS.

TOP AND SIDES TO BE SEALED WITH HYDRO 20

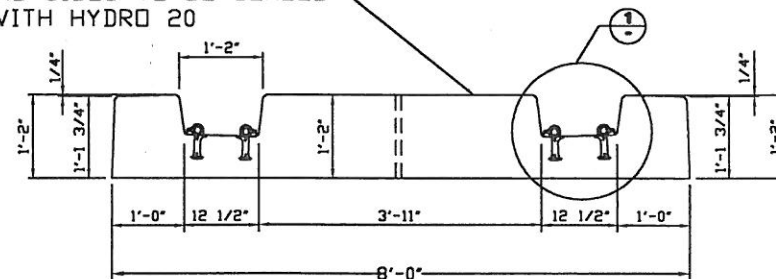

SECTION
3/8" = 1'-0"
FOR REINFORCING DETAILS
SEE DWG # C17-401



DESIGN NOTES:

- DESIGN LOADINGS:
 - AASHTO HS-20-44, W/ IMPACT
 - SOIL WEIGHT = 120 PSF
 - EQUIVALENT FLUID PRESSURE = 45 PCF
 - 80 PSF LATERAL LIVE LOAD SURCHARGE
 - COPPER E-TRACK LOAD
- CONCRETE 28 DAY COMPRESSIVE STRENGTH SHALL BE 6000 PSI (MIN.)
- STEEL REINFORCEMENT: REBAR, ASTM A-615 GRADE 60
- TYPE III CEMENT

DRAWN BY: JS	DATE: 05/25/99	PAGE 1 OF 1
SOLD BY: JIM BAKER	DWG NAME: C19-406	SCALE: 3/8" = 1'-0"

STARTRACK II - 7'-6" PRODUCT DETAILS

STARTRACK	9,074 LBS
TOTAL	9,074 LBS


THIS DRAWING IS THE PROPERTY OF AMCOR PRECAST. IT IS SUBMITTED FOR REFERENCE PURPOSES ONLY AND SHALL NOT BE USED IN ANY WAY INJURIOUS TO THE INTERESTS OF SAID COMPANY.

CHECKED BY: _____
REVISION DATE: _____

DATE _____
ORDER# _____


AMCOR Precast
COLORADO DIVISION
8392 RIVERVIEW PARKWAY LITTLETON, CO 80125 PHONE: (303) 791-1100

DIVISION OF
Oldcastle Precast, Inc.

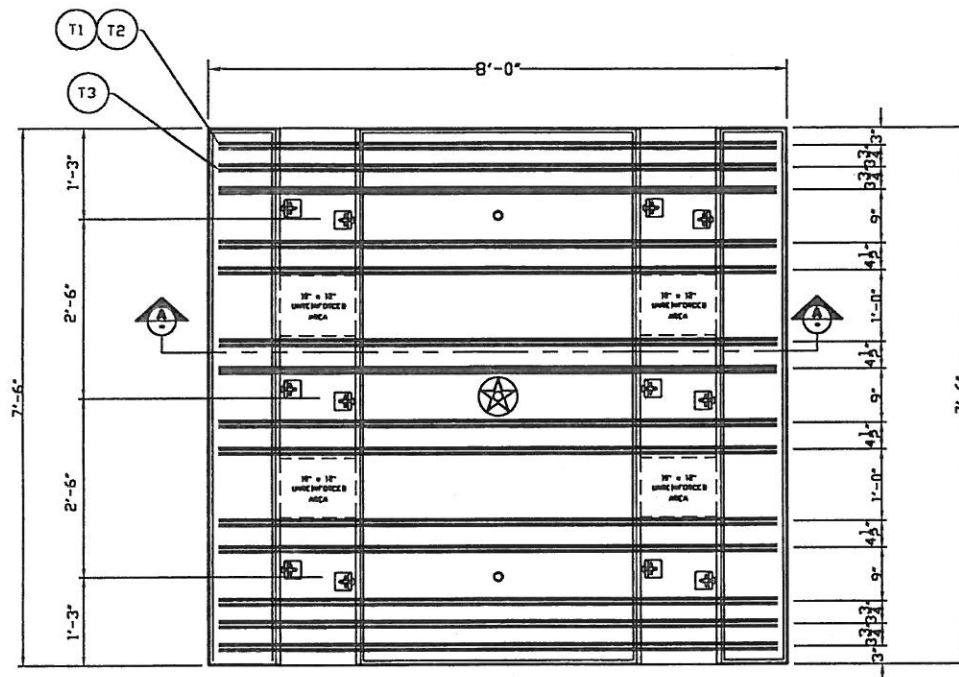

PLAN VIEW

3/8" = 1'-0"

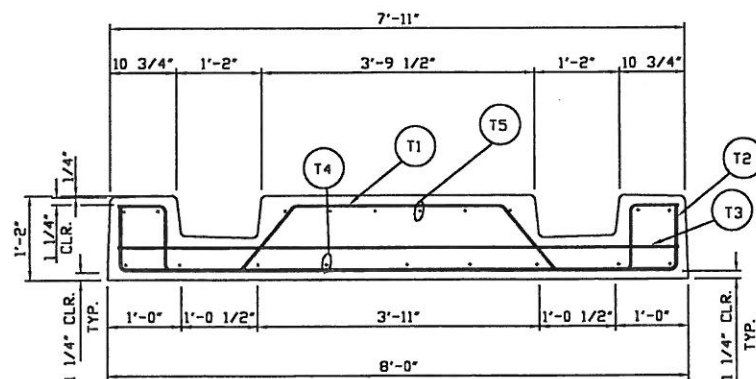

SECTION

3/8" = 1'-0"

FOR PRODUCT DETAILS
SEE DWG # C19-406



DESIGN NOTES:


- 1) DESIGN LOADINGS:
 - A. AASHTO HS-20-44, W/ IMPACT
 - B. SOIL WEIGHT = 120 PSF
 - C. EQUIVALENT FLUID PRESSURE = 45 PCF
 - D. 80 PSF LATERAL LIVE LOAD SURCHARGE
 - E. COPPER E-TRACK LOAD
- 2) CONCRETE 28 DAY COMPRESSIVE STRENGTH SHALL BE 6000 PSI (MIN.)
- 3) STEEL REINFORCEMENT: REBAR, ASTM A-615 GRADE 60
- 4) TYPE III CEMENT

DRAWN BY: JS	DATE: 05/14/99	PAGE 1 OF 2
SOLD BY: JIM BAKER	DWG NAME: C17-401	SCALE: 3/8" = 1'-0"


STARTRACK II - 7'-6" REINFORCEMENT DETAILS		
STARTRACK	9,074 LBS	
TOTAL	9,074 LBS	
THIS DRAWING IS THE PROPERTY OF AMCOR PRECAST. IT IS SUBMITTED FOR REFERENCE PURPOSES ONLY AND SHALL NOT BE USED IN ANY WAY INJURIOUS TO THE INTERESTS OF SAID COMPANY.		
CHECKED BY:	DATE:	
REVISION DATE: 05/21/JS	ORDER#	

AMCOR *Precast*
COLORADO DIVISION
8392 RIVERVIEW PARKWAY LITTLETON, CO 80125 PHONE: (303) 791-1100


DIVISION OF
Oldcastle® Precast, Inc.

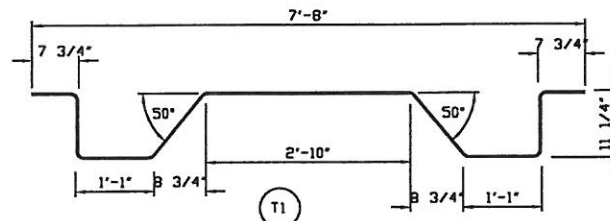


QUANTITY = 14
#4 BAR

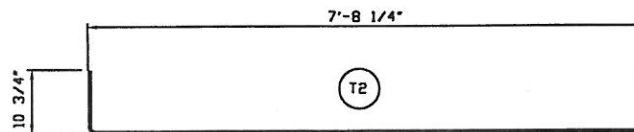


QUANTITY = 14
#5 BAR

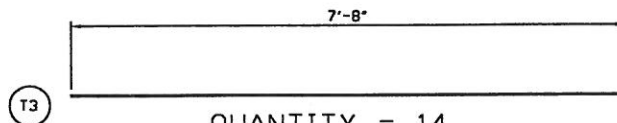

QUANTITY = 14
#4 BAR

 

QUANTITY = 9
#4 BAR @ 10 1/2" O.C.

 

QUANTITY = 10
#5 BAR @ 7 1/2" O.C.

STEEL DETAILS

3/8" = 1'-0"



DRAWN BY: JS	DATE: 05/14/99	PAGE 2 OF 2
SOLD BY: JIM BAKER	DWG NAME: C17-401	SCALE: 3/8" = 1'-0"
STARTRACK II - 7'-6" REINFORCEMENT DETAILS		
STARTRACK 9,074 LBS		
TOTAL 9,074 LBS		
THIS DRAWING IS THE PROPERTY OF AMCOR PRECAST. IT IS SUBMITTED FOR REFERENCE PURPOSES ONLY AND SHALL NOT BE USED IN ANY WAY INJURIOUS TO THE INTERESTS OF SAID COMPANY.	CHECKED BY:	DATE
	REVISION DATE: 05/21/JS	ORDER#
AMCOR <i>Precast</i> COLORADO DIVISION 8392 RIVERVIEW PARKWAY LITTLETON, CO 80125 PHONE: (303) 791-1100		
DIVISION OF Oldcastle® Precast, Inc.		