

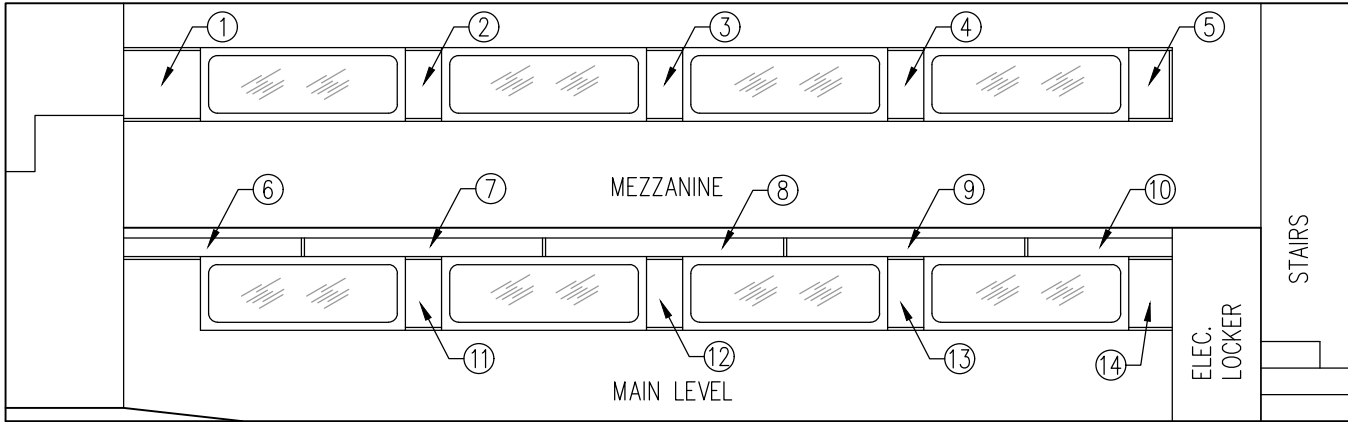


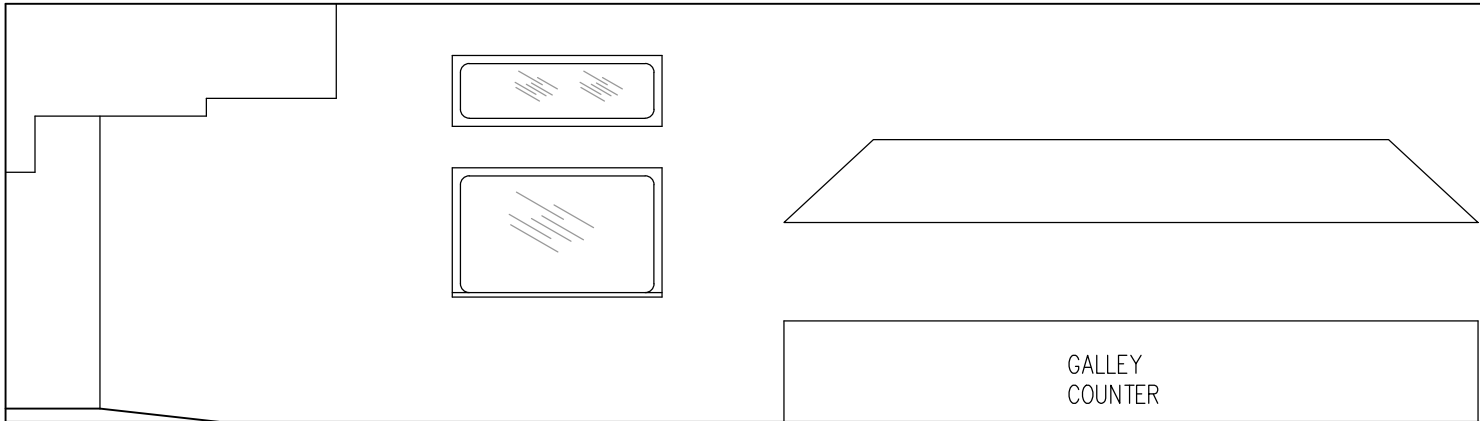

A End

A
1
ARR 352 WALL LAMINATES
RIGHT SIDE INTERIOR ELEVATION


B End

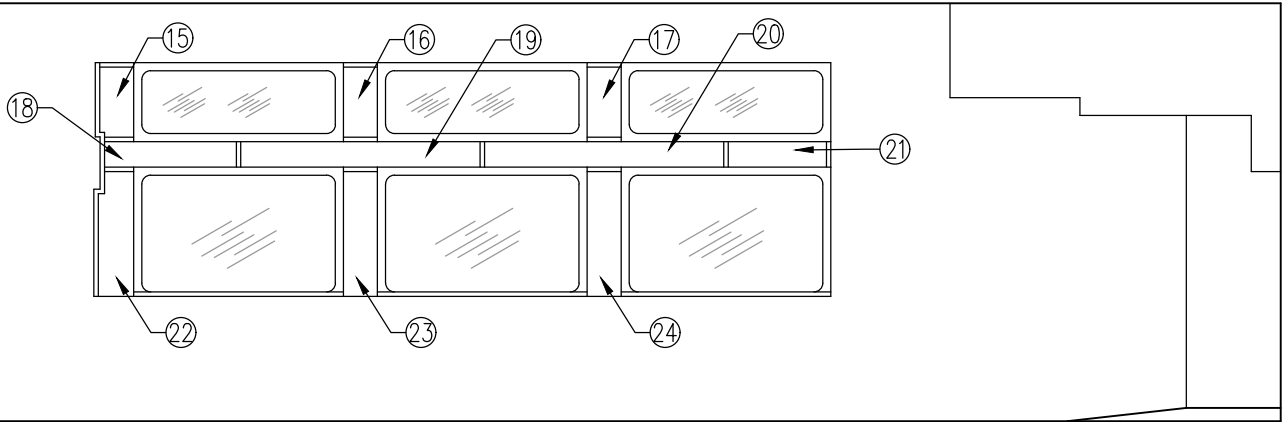

B End

B
1
ARR 352 WALL LAMINATES
LEFT SIDE INTERIOR ELEVATION

A End

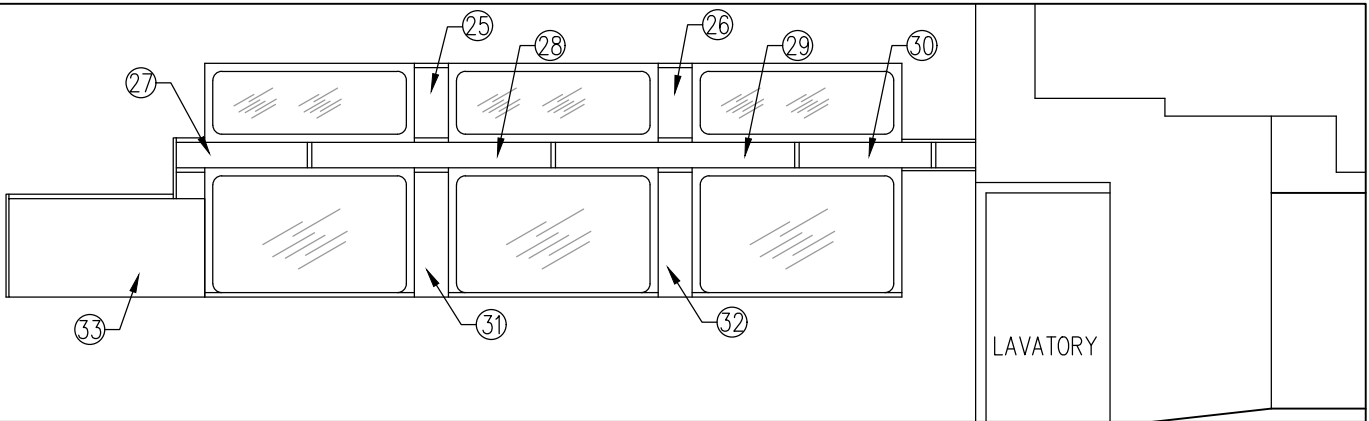

WALL LAMINATES					
PN	DIM		PN	DIM	
1	24 1/4 x 23 3/4		12	12 1/4 x 24 1/4	
2	12 1/4 x 24		13	12 1/8 x 24 1/4	
3	12 1/4 x 24		14	14 3/4 x 24 1/4	
4	12 1/4 x 24		15	11 3/8 x 24	
5	14 3/4 x 24		16	11 1/4 x 24 1/4	
6	60 x 6 1/4		17	11 1/8 x 24 1/8	
7	81 x 6 1/4		18	44 3/8 x 8 3/8	
8	81 1/4 x 6 3/8		19	81 x 8 3/8	
9	80 3/4 x 6 1/4		20	81 x 8 5/8	
10	48 7/8 x 6 1/4		21	34 x 8 5/8	
11	12 1/8 x 24 1/4		22	12 x 40 1/4	
			23	11 1/2 x 40 1/4	
			24	11 5/8 x 40 1/4	
			25	11 1/4 x 23 3/4	
			26	11 1/4 x 23 3/4	
			27	44 3/8 x 8 1/4	
			28	81 x 8 1/4	
			29	81 1/8 x 8 1/8	
			30	44 3/4 x 8 1/4	
			31	11 3/4 x 55 1/4	
			32	11 5/8 x 55 1/4	
			33	66 X 33	

NOTES:

1. WALL LAMINATE TO BE FORMICA 920-58 'ALMOND', MATTE FINISH.
2. ALLOW 1/8" GAP BETWEEN LAMINATE AND SOLID SURFACE WALL TRIM AND WINDOW SURROUNDS TO ALLOW FOR EXPANSION AND CONTRACTION.
3. FASTEN LAMINATE TO WALL USING 3M 1357 CONTACT ADHESIVE OR SIMILAR.
4. CAULK PERIMETER OF INSTALLED LAMINATES USING CLEAR SILICONE.



ALASKA RAILROAD CORPORATION
ENGINEERING SERVICES
P.O. BOX 107500, ANCHORAGE, ALASKA 99510-7500

PROJECT :

**MOTIVE POWER AND EQUIPMENT
PASSENGER EQUIPMENT**

TITLE:

**ARR 352 INTERIOR REFURBISHMENT
WALL LAMINATE**

DESIGNED BY: CDL
DRAWN BY: CDL
CHECKED BY: ARRC
APPROVED BY: ARRC

SCALE : NTS
DATE : NOVEMBER 2022

AFE NO.: 10970 2022 FTA
ACAD FILE:
DWG NO.
1 OF **1**